
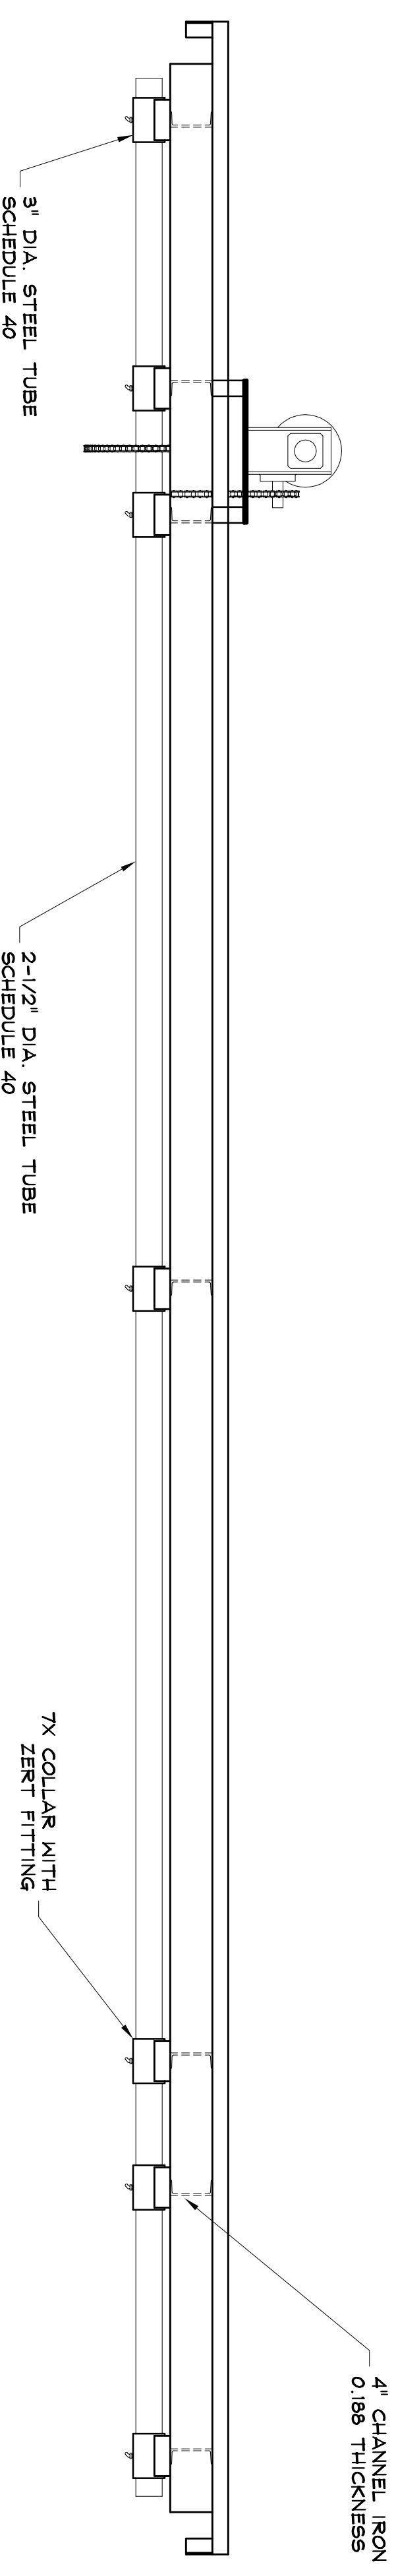


KEY NOTES

- 1 MATERIAL: TUBE STEEL (T.S.), CHANNEL IRON OR ANGLE IRON.
- 2 ALL TUBING TO BE WELDED ON ALL SIDES.

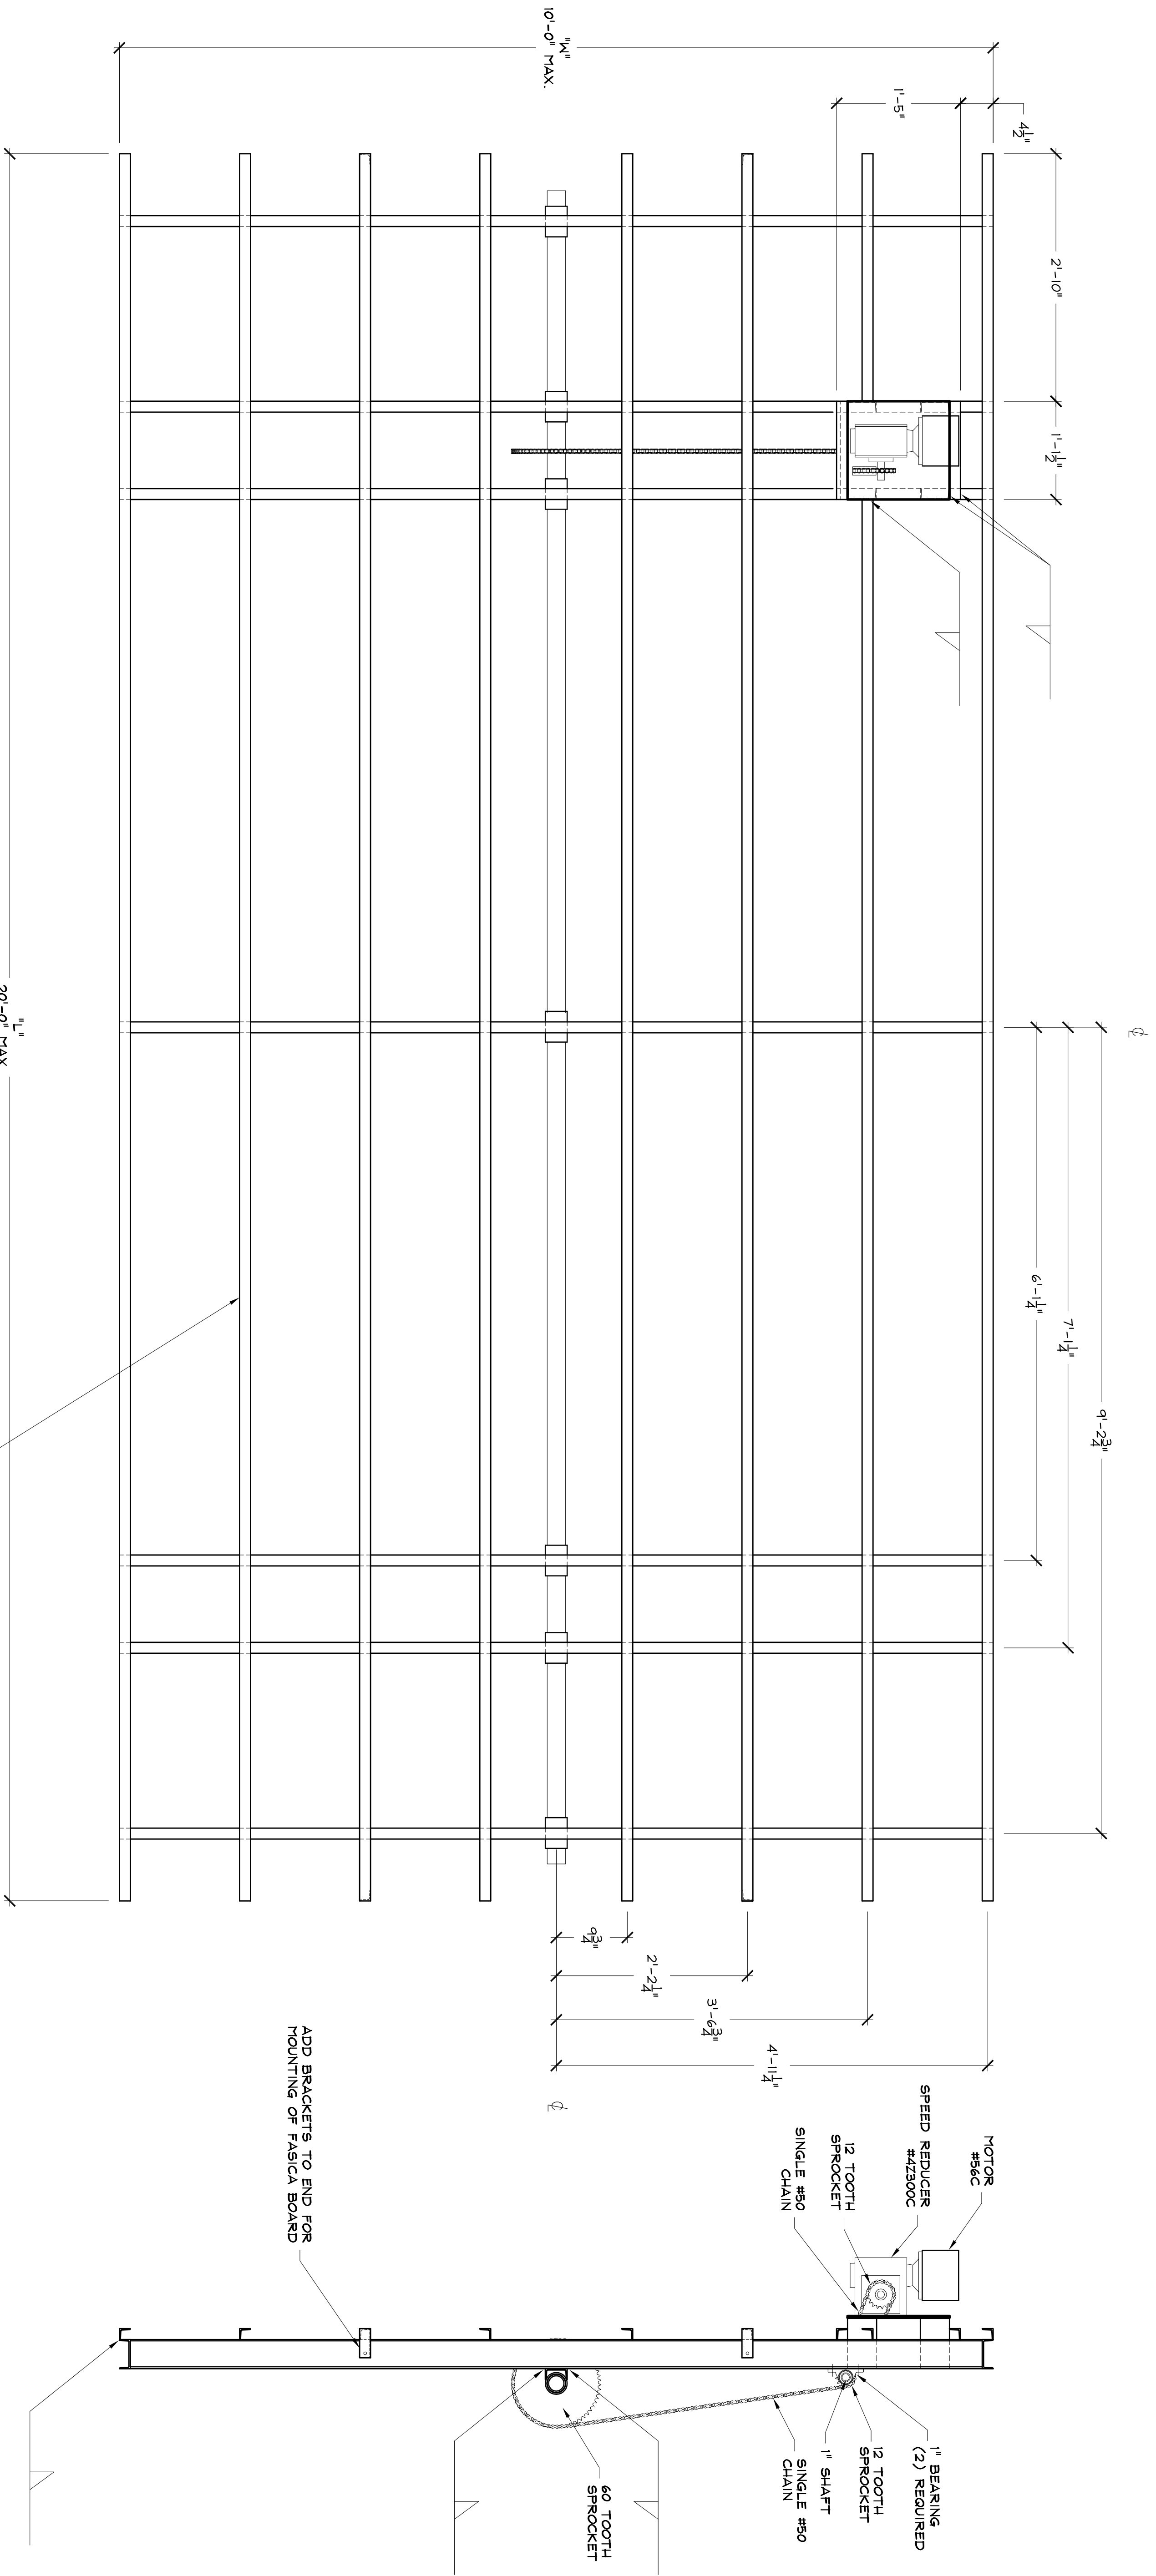

SIZING CHART	
1/4"	1/4"
1/2"	1/2"

REVISIONS	BY
01/30/17	RM

CLIENT:
 CLEARLAKE MARINE CONST. INC.
 109 SODA BAY RD.
 LAKEPORT, CA. 95453

PROJECT:
 SUSPENDED PLATFORM

**R.A. WEBSTER
 DRAFTING & DESIGN**
 P.O. BOX 833
 CLEARLAKE OAKS, CA. 95423
 PHONE (707) 998-9337

TITLE SHEET
 DOCKLIFT

DRAWN BY: ROBIN
 DATE: 10/15/03
 CHECKED BY:
 JOB#:
 SCALE: 1" = 1'-0"
 PAGE:
3-0