
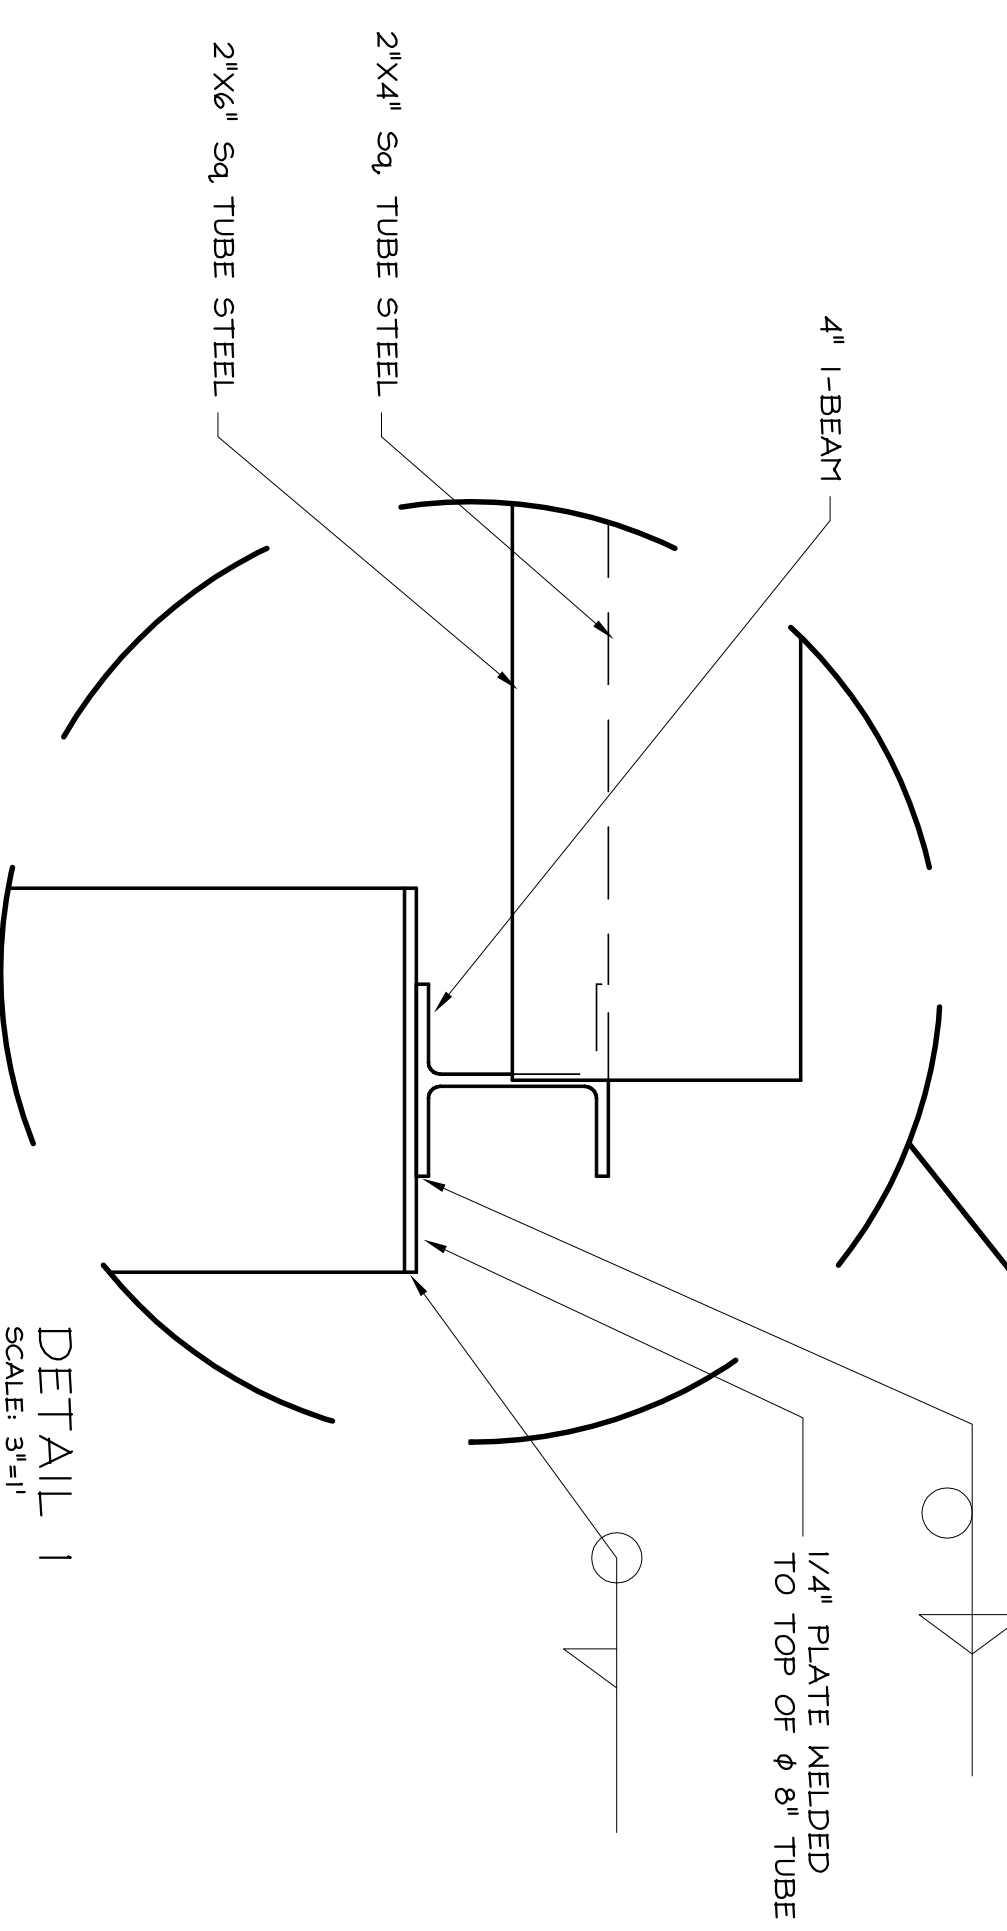
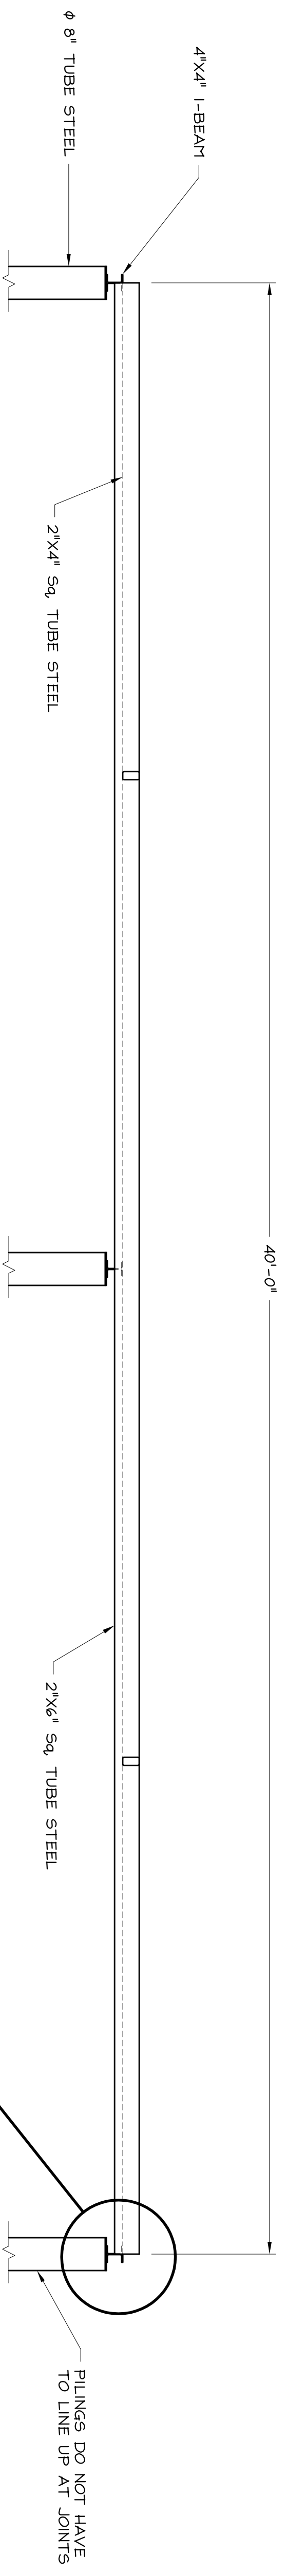


KEY NOTES

- 1 MATERIAL: 1/89 THK TUBE STEEL (T.S.) OR CHANNEL IRON.
- 2 ALL TUBING TO BE WELDED ON ALL SIDES.

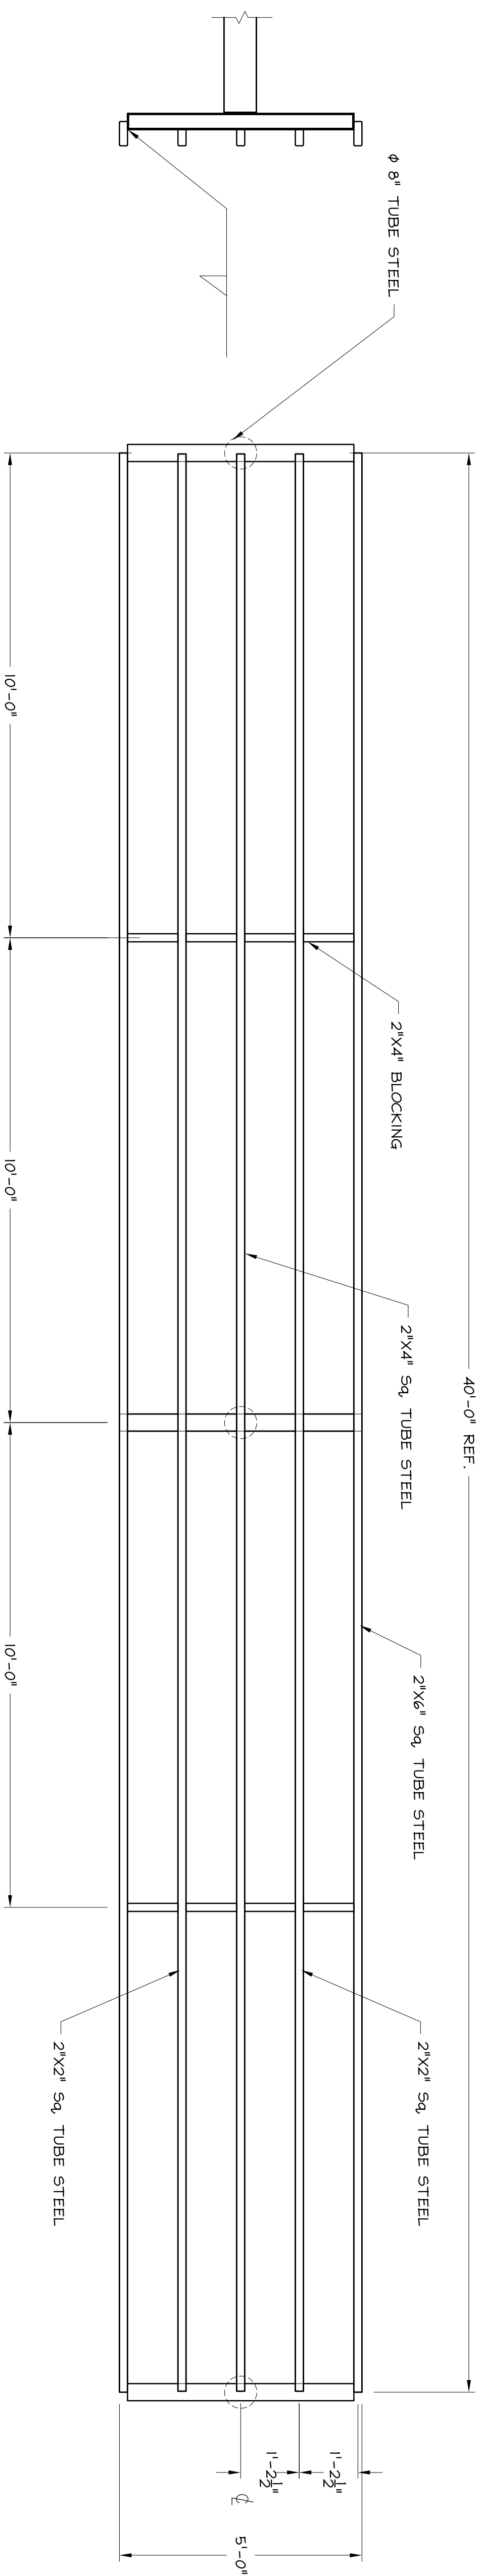

TITLE SHEET

5' X 40' PIER

DRAWN BY: ROBIN

DATE: 10/15/03

CHECKED BY:

JOB#

SCALE: 1/2" = 1'-0"

PAGE:

1-0

**R.A. WEBSTER
DRAFTING & DESIGN**
P.O. BOX 833
CLEARLAKE OAKS, CA. 95423
PHONE (707) 998-9337

PROJECT:

PIER DRAWING

CLIENT:

CLEARLAKE MARINE CONST. INC.
109 SODA BAY RD.
LAKEPORT, CA. 95453

REVISIONS	BY